



Copyright Pegasus Planning Group Ltd. Crown copyright. All rights reserved. Ordnance Survey Copyright Licence number 100042083. Promap Licence number 100020448. EnmapSite Licence number 0100031473. Standard OS licence rights conditions apply. Pegasus accepts no liability for any use of this document other than for its original purpose, or by the original client, or following Pegasus' express agreement to such use. T. 01285 64717 www.pegasuspg.co.uk

KEY

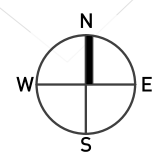

SITE LOCATION (4.66HA)

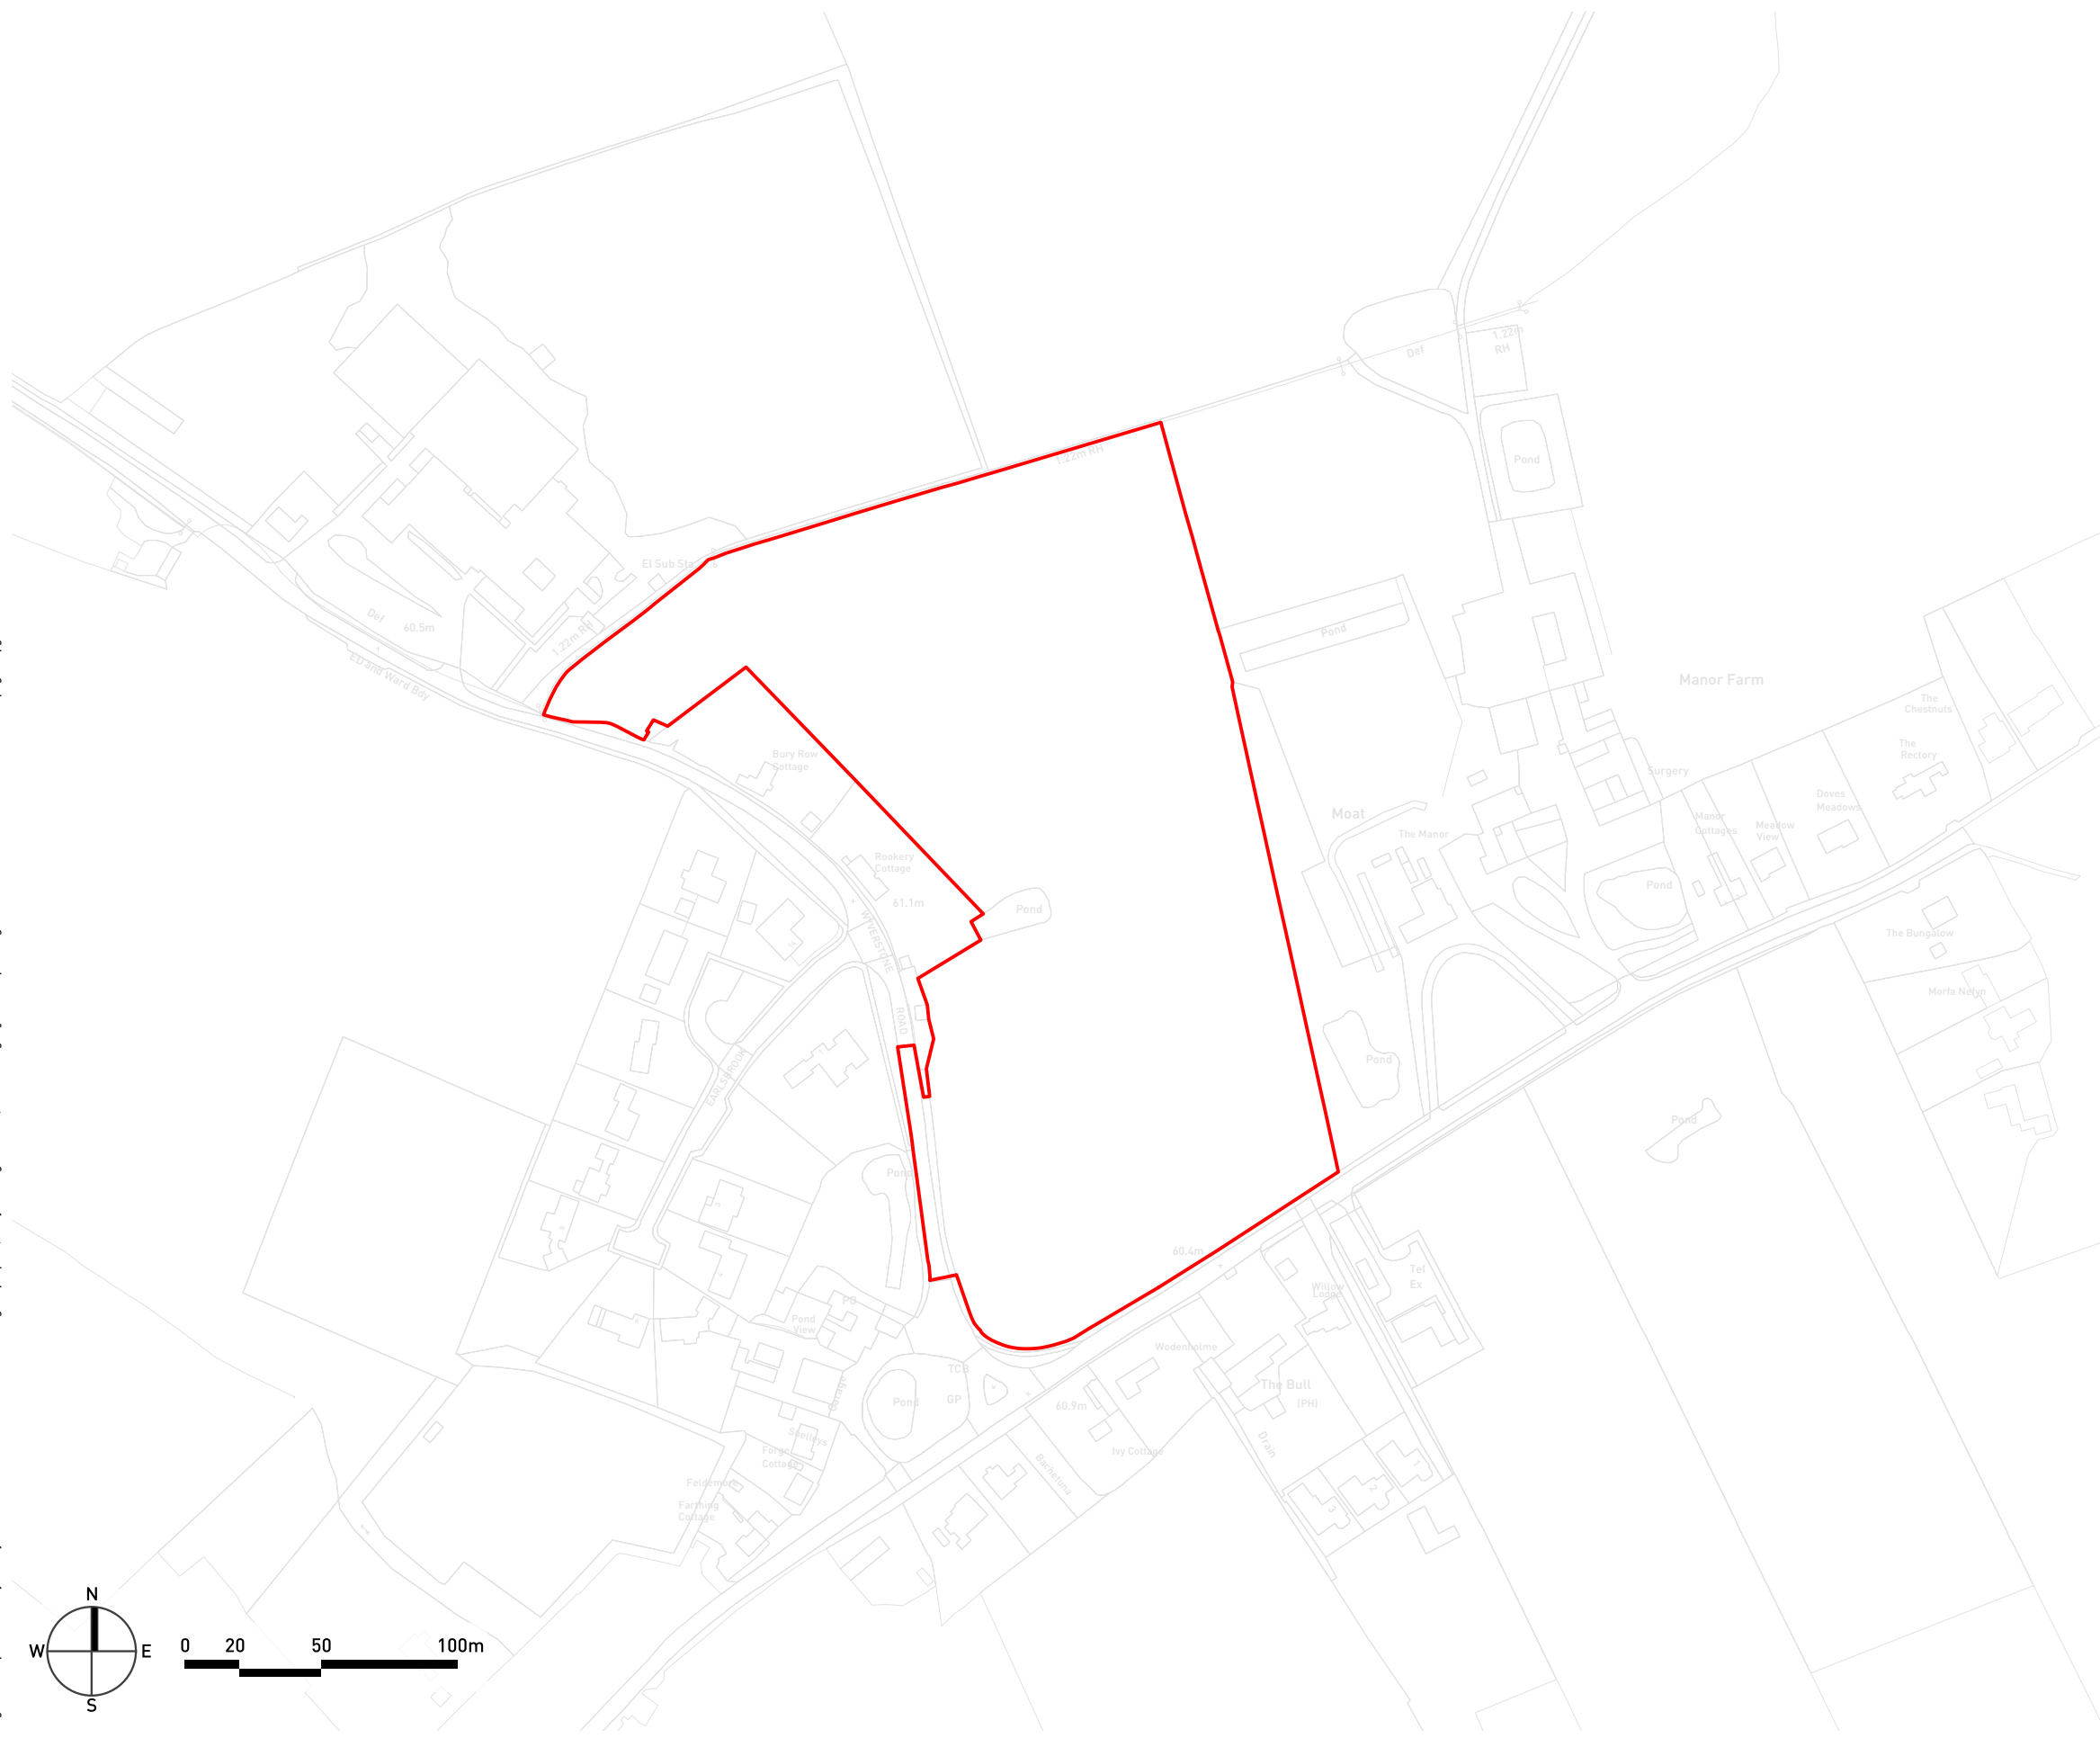

### LAND NORTH OF CHURCH ROAD, BACTON - SITE LOCATION PLAN

